
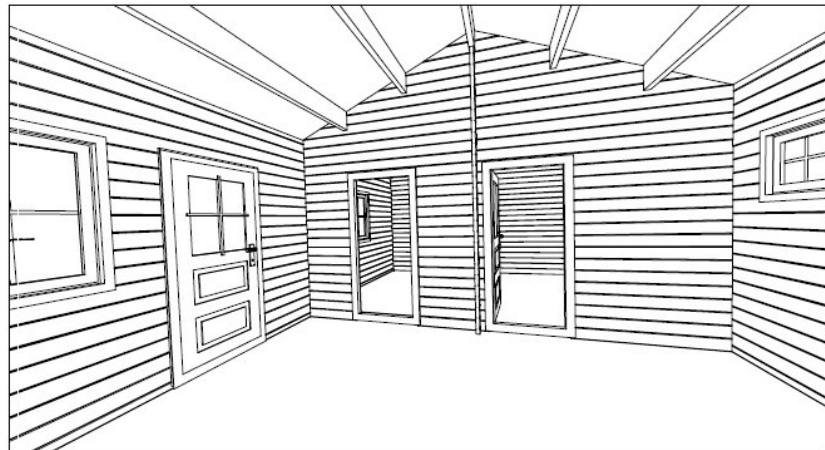
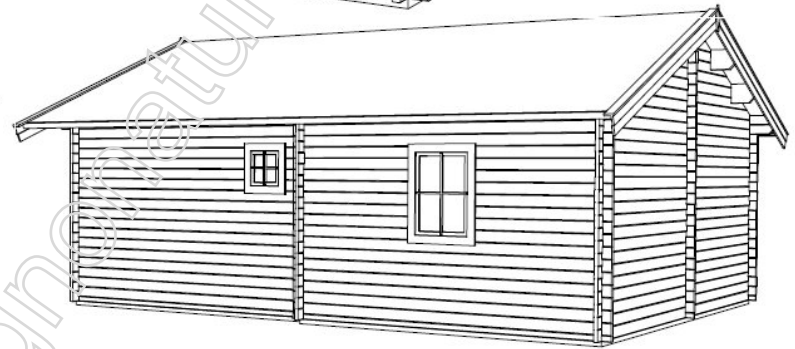
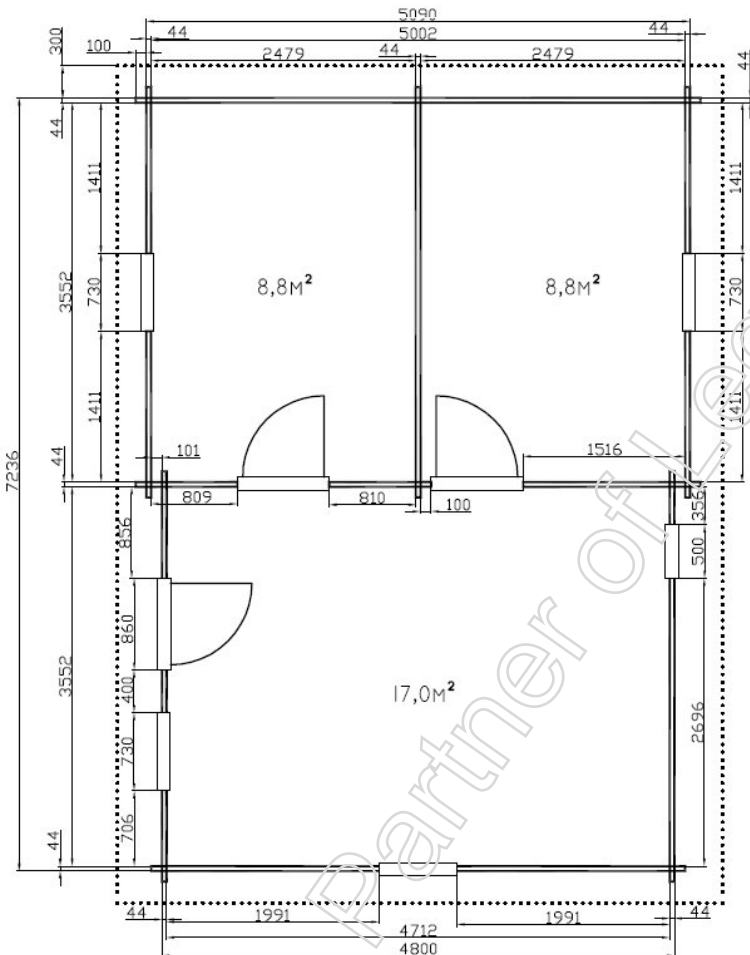


5172(44)

5172(60)

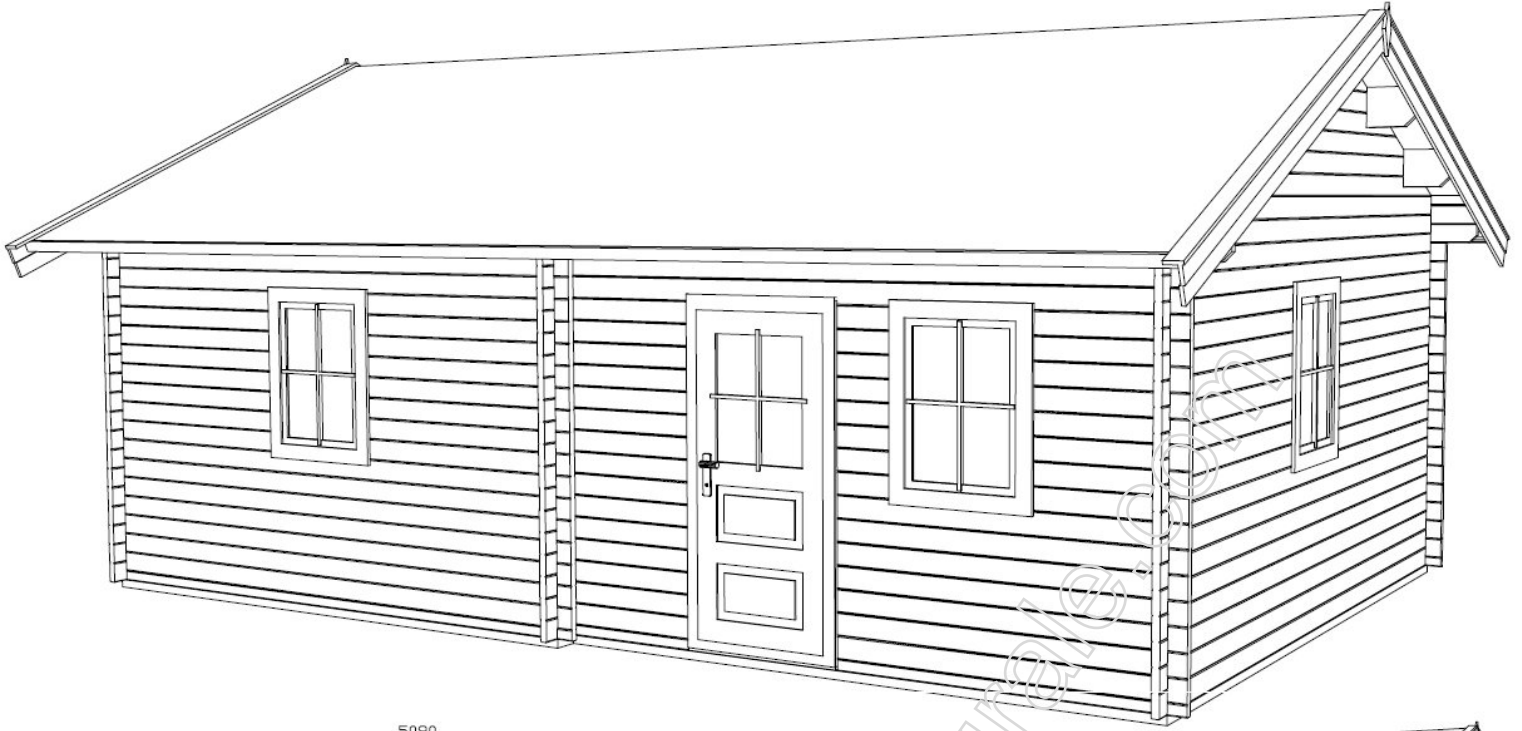

Block houses 5.0*7.2m + roof 0.3m, wall thicknes 44,60mm, with double plank profile, made from pine wood, dried until 10–12% humidity, without any painting and impregnation. 3 doors and 5 windows with glass.

Wall height: 2.50m

All height: 3.50m

Area: 34.6m².

External dimensions: 5.09*7.24m.

- floor planks 22mm,
- ground 140*44, 70*44mm
- roof planks 19mm,
- rafter 240*60mm.